

Available For Lease

79,629 SF Industrial Warehouse Space

6279 Hudson Crossing Parkway | Hudson, OH

Lease Rate: \$7.50/SF NNN | Estimated Operating Expenses: \$1.54/SF



CONTACT:



Terry Coyne
Executive Vice Chairman
216.218.0259
Terry.Coyne@nmrk.com
Licensed Real Estate Broker



Connor McCoy
Director
216.453.3085
Connor.McCoy@nmrk.com
Licensed Real Estate Salesperson



Claire Coyne
Director
216.453.3015
Claire.Coyne@nmrk.com
Licensed Real Estate Salesperson

NEWMARK

The information contained herein has been obtained from sources deemed reliable but has not been verified and no guarantee, warranty or representation, either express or implied, is made with respect to such information. Terms of sale or lease and availability are subject to change or withdrawal without notice.

Terry **COYNE**.com



Main Building Entrance



Exterior View: Drive-in Doors and Docks

**Available Space**

Warehouse:	75,129 SF
Office:	4,500 SF
Total Available:	79,629 SF

**Building/Site Size**

Building Area:	126,919 SF
Site Area:	7 Acres

**Year Built**

Built in 2017

**Parking**

150 Spaces

**Clearance Height**

28 Feet

**Column Spacing**

50 x 50 Feet

**Docks/Drive-in Doors**

14 Dock Doors
1 Drive-in Door

**Roof**

EPMD, 20-Year Warranty

**Sprinkler System**

ESFR

**Lighting**


LED

**Power**

208/120 Volt 3-Phase

**Freeway Access**

Close Access to I-80 (Ohio Turnpike)
and State Route 8

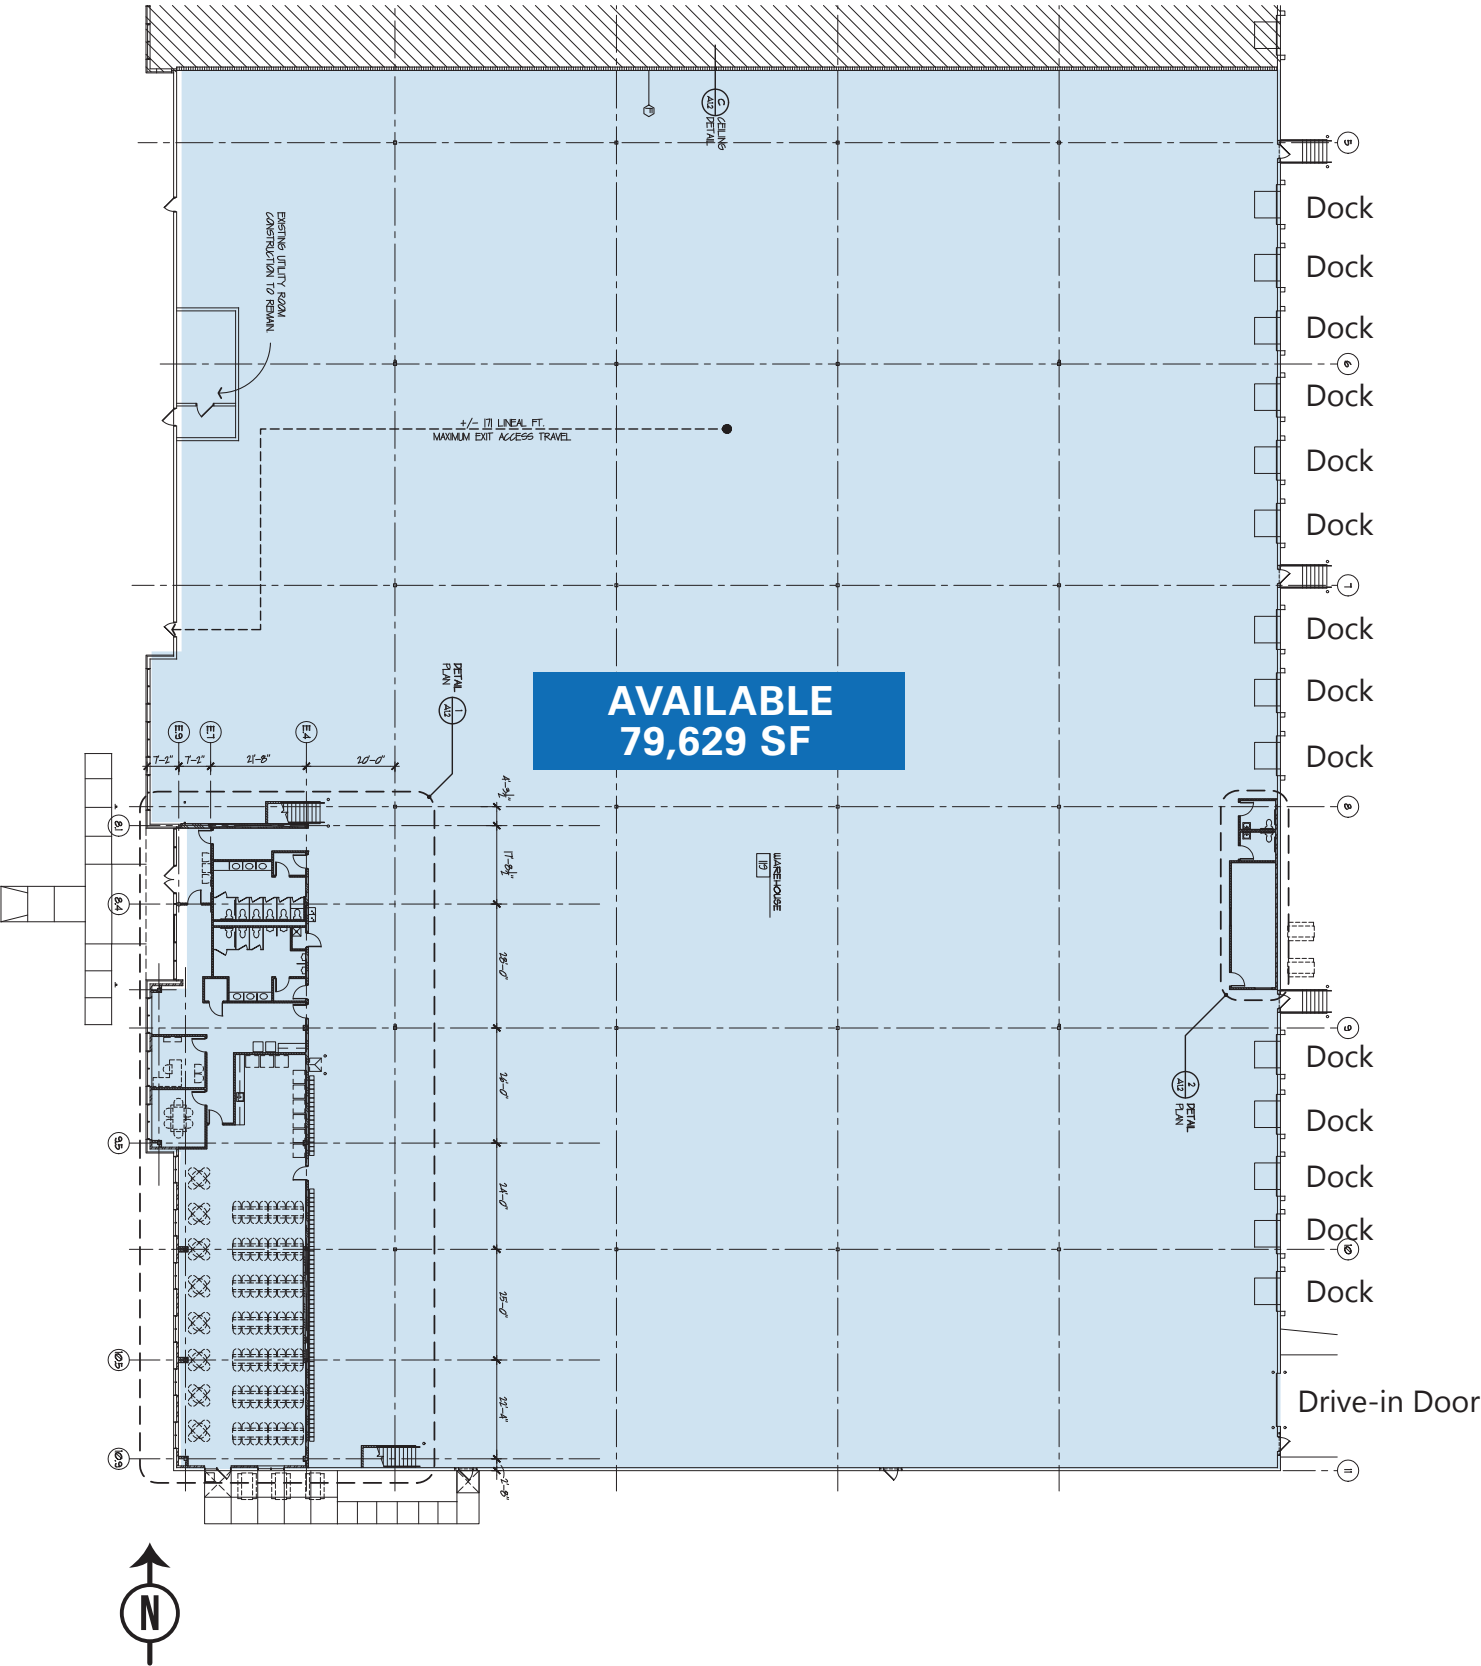



Hudson Crossing Parkway


7 Acre Site

LEASED

AVAILABLE
79,629 SF

126,919 SF Total

Site Map
Scale: 1" = 100'-0"
Date: 10/22/19
By: [Signature]
Check: [Signature]

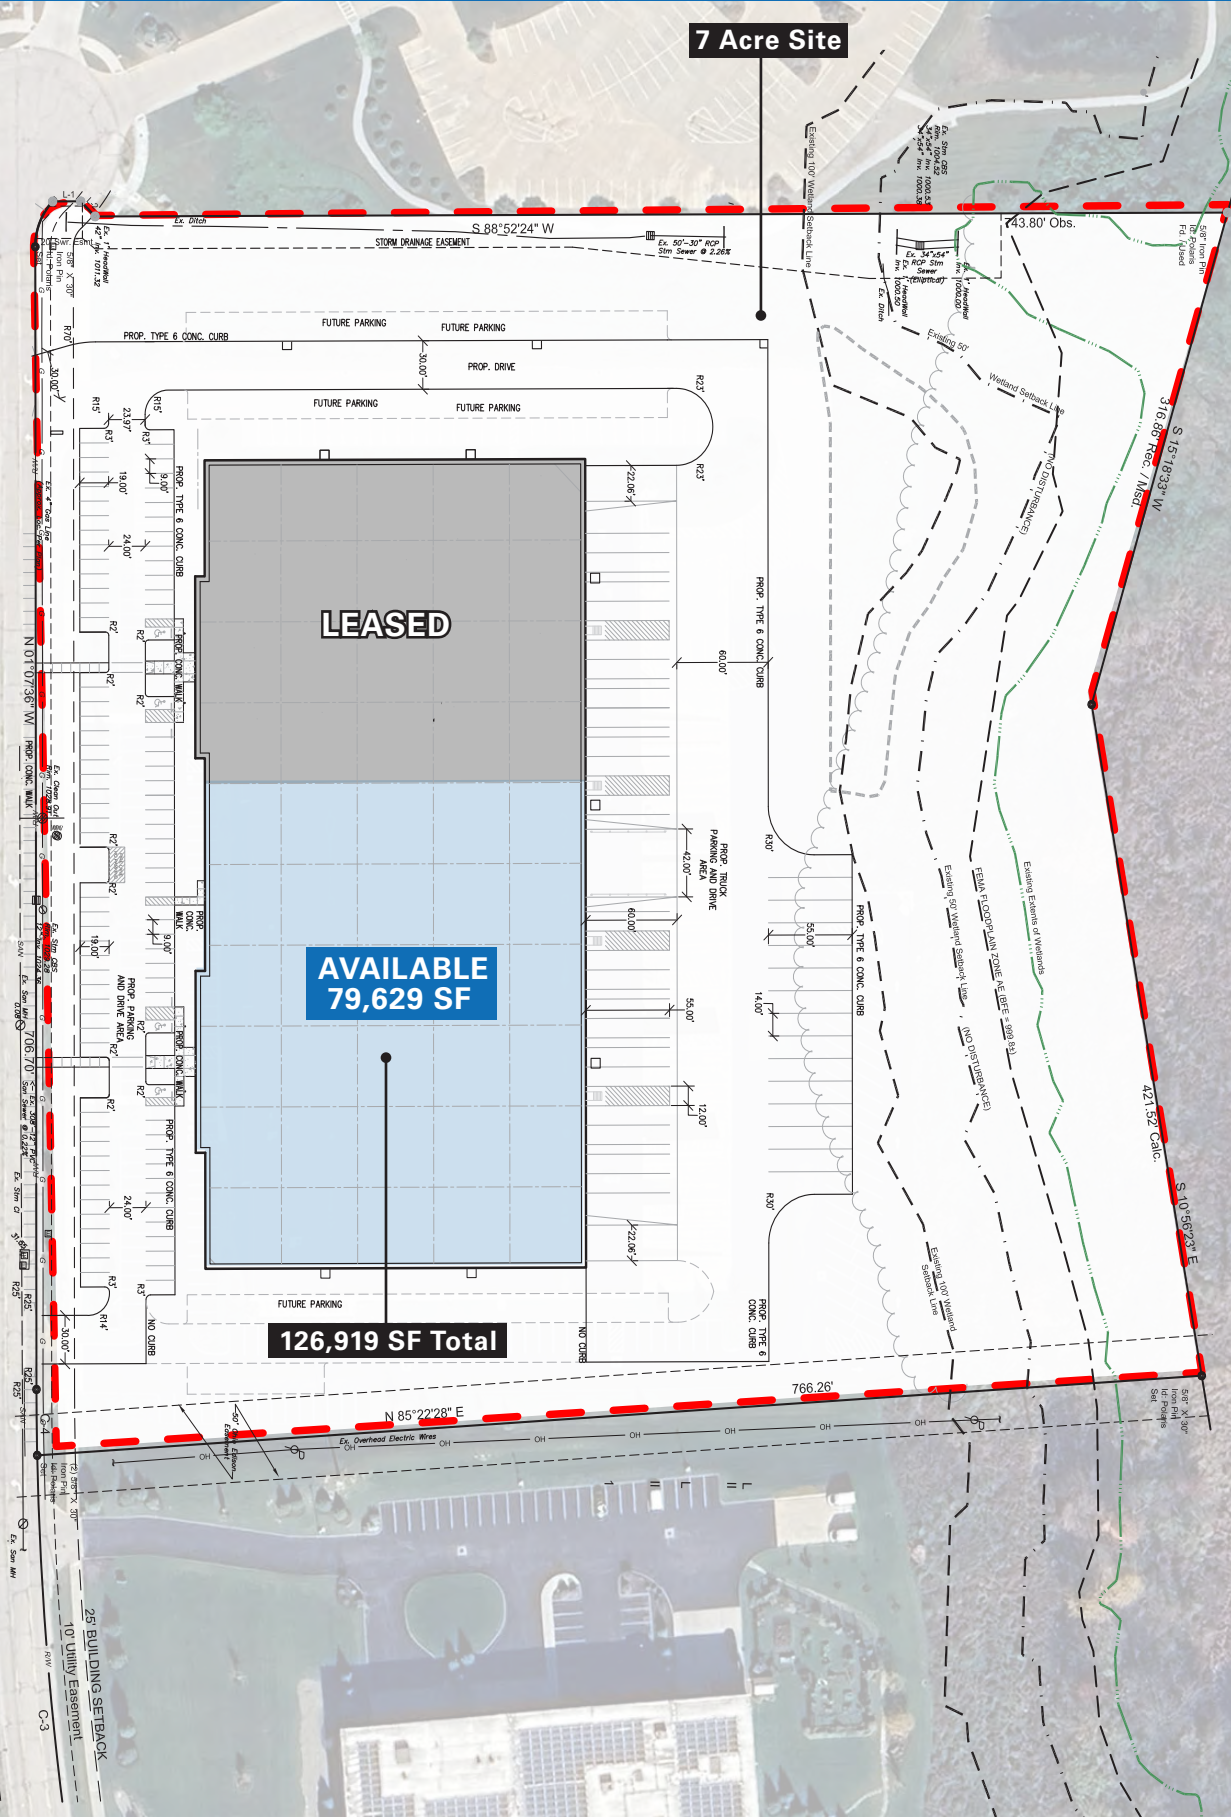



PROJECT SUMMARY

LOT SIZE: 12.5 Acres

LOT COVERAGE:
Maximum Allowed: 60%
Provided: 274211 sf / 545421 sf = 50%
(52% w/ landscaped parking)

PARKING
Required:
20% Office @ 1/400 (minimum)
125,926 x 2/400 = 63 Spaces
80% Warehouse @ 1/1000
125,926 x 8/1000 = 101 Spaces
Total = 164 Spaces Required

Provided:
235 Spaces provided
- 85 Spaces for North Tenant
- 150 Spaces for South Tenant

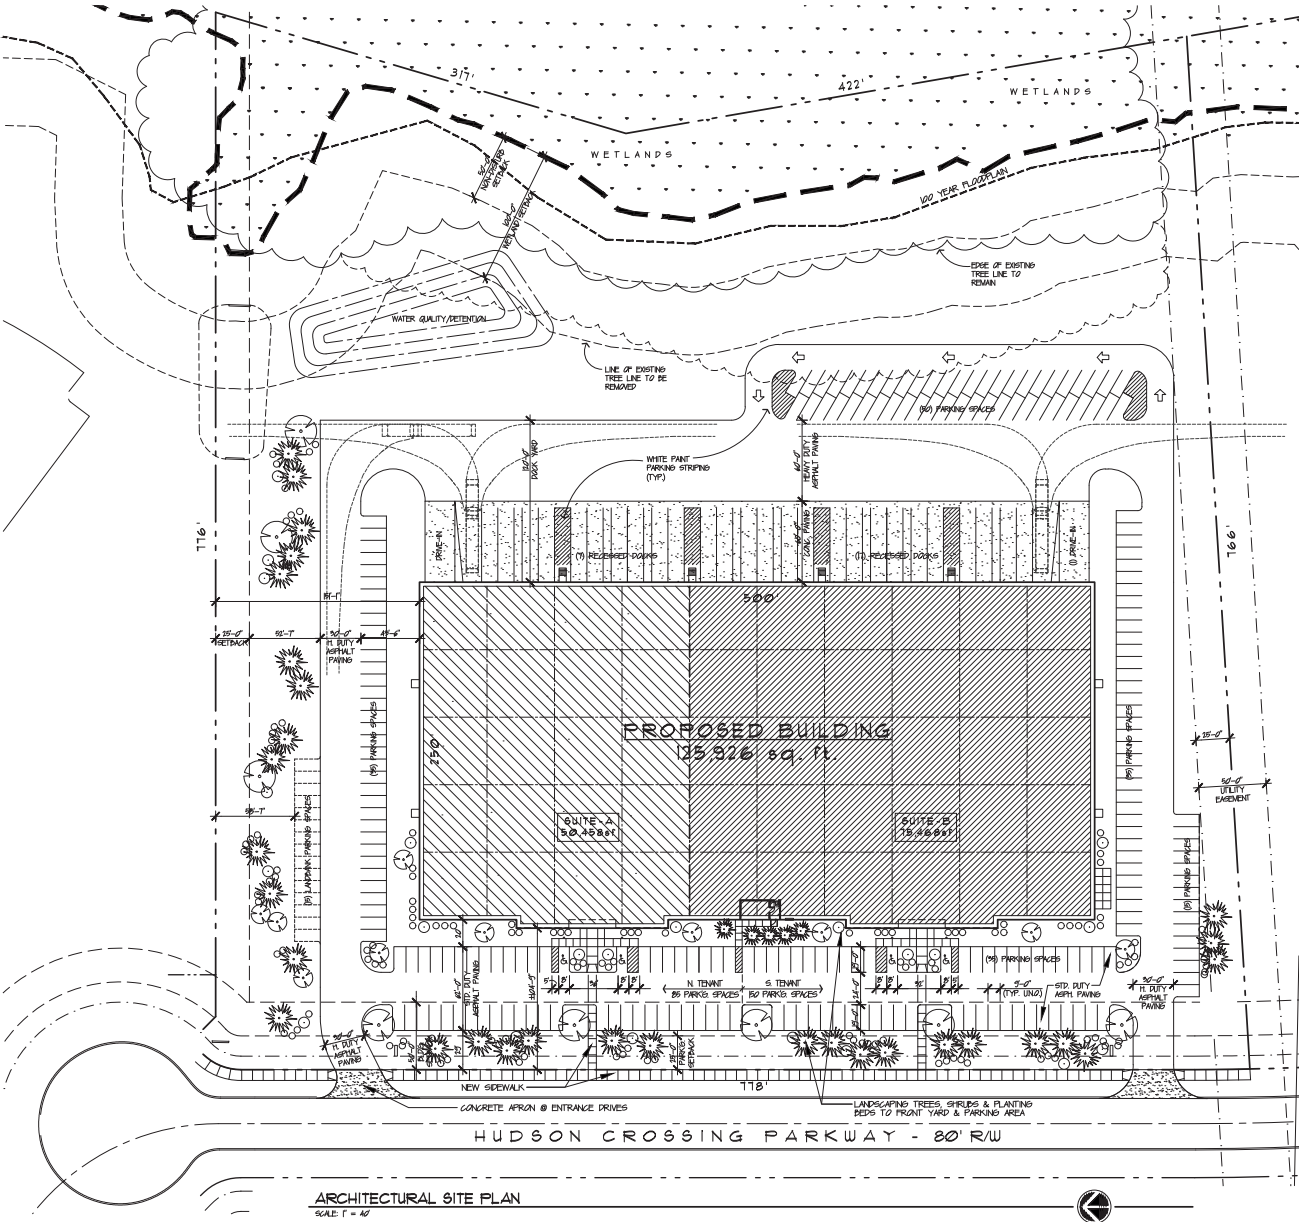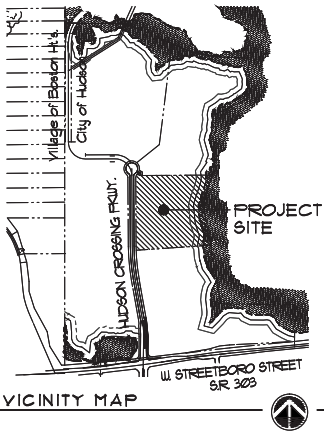





Warehouse




Warehouse Racking

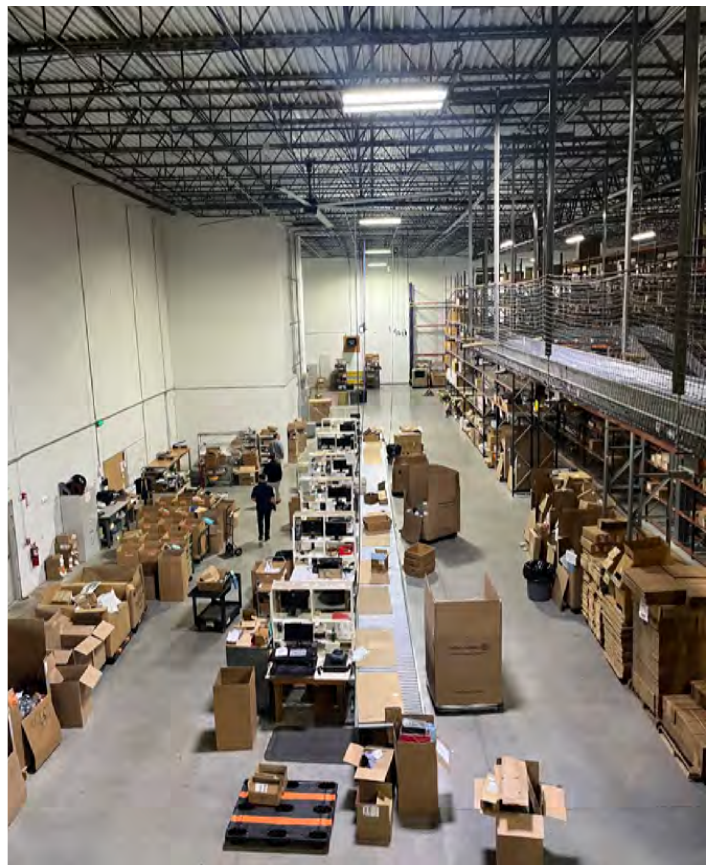

Warehouse

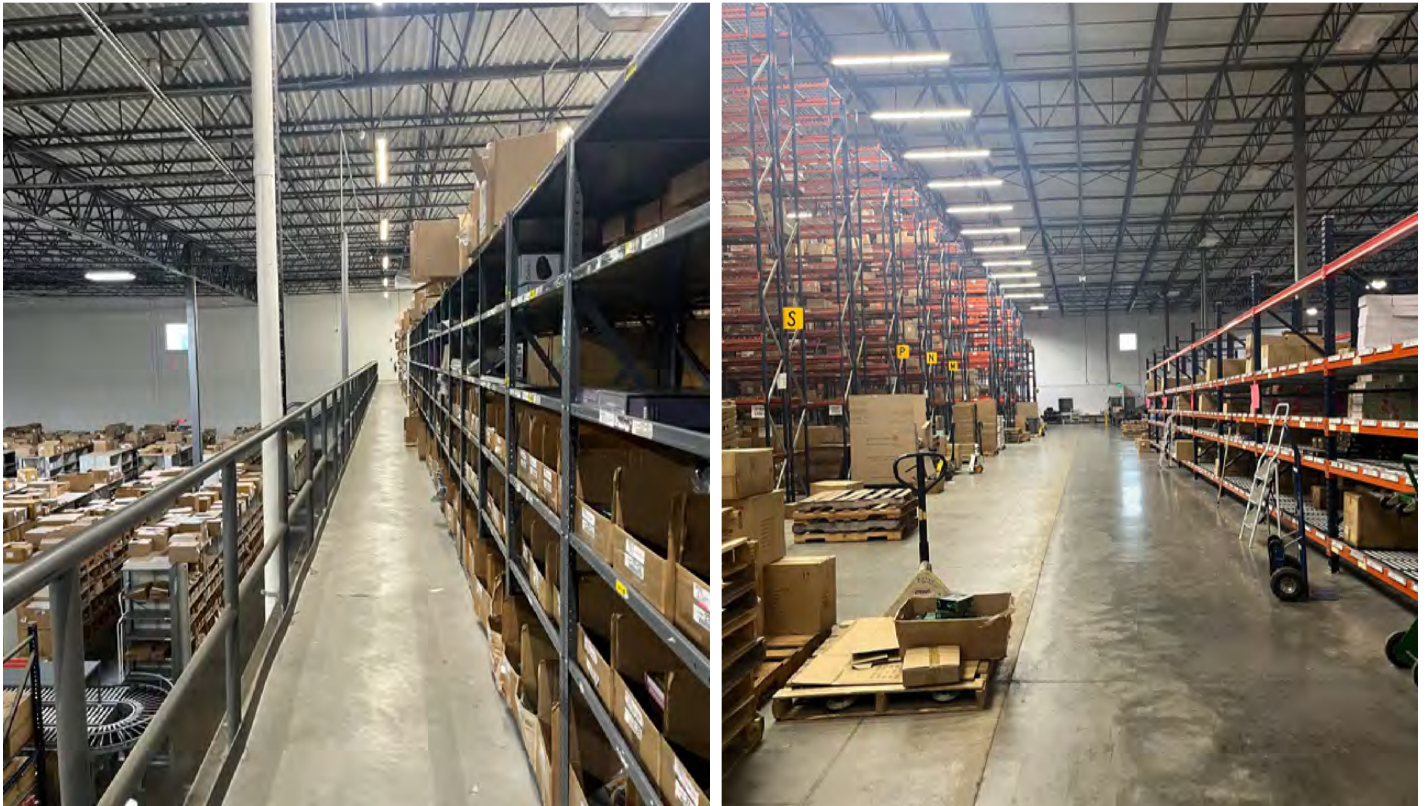

Warehouse Racking

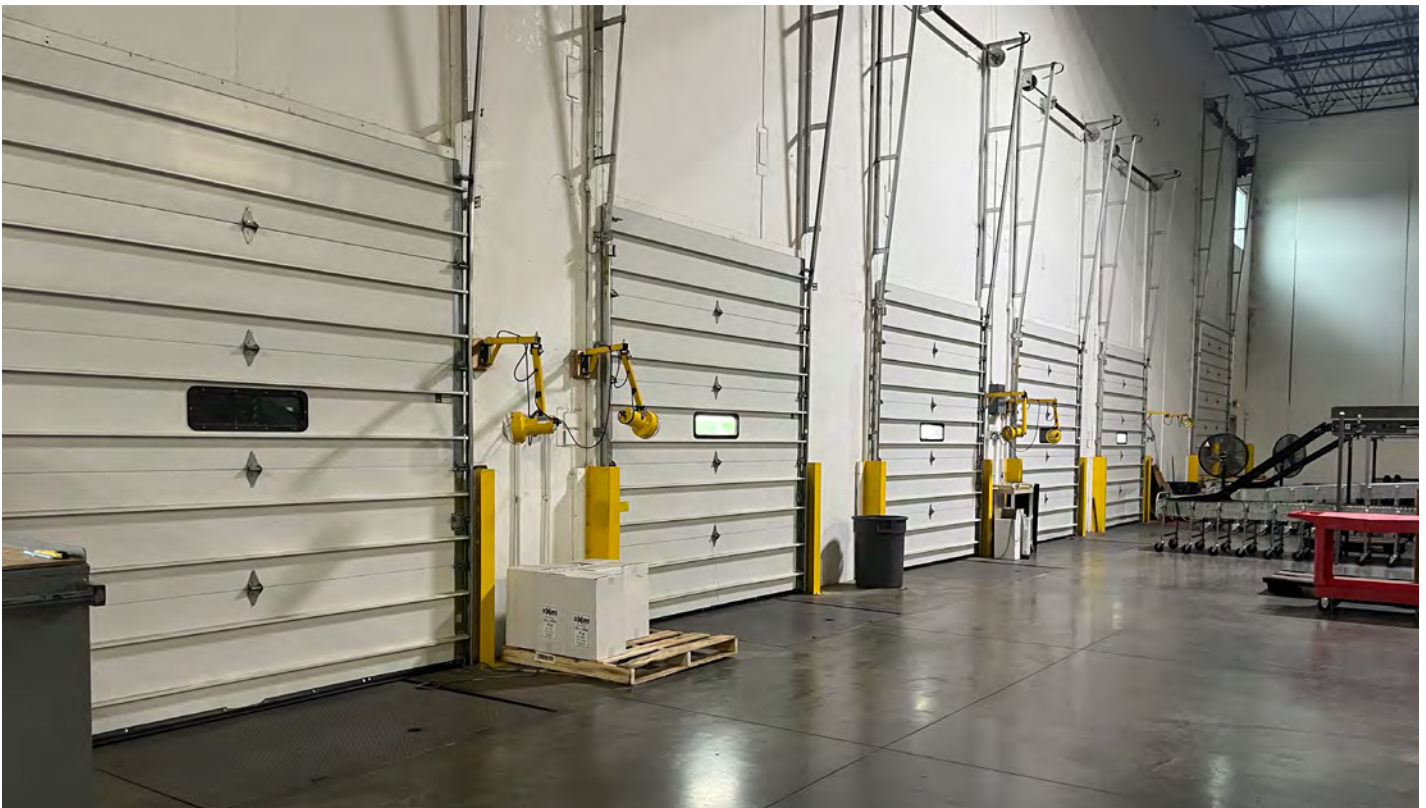

Interior View: Docks



